




East - 46'0" X 70'0"  
(358 Sq.yds.)

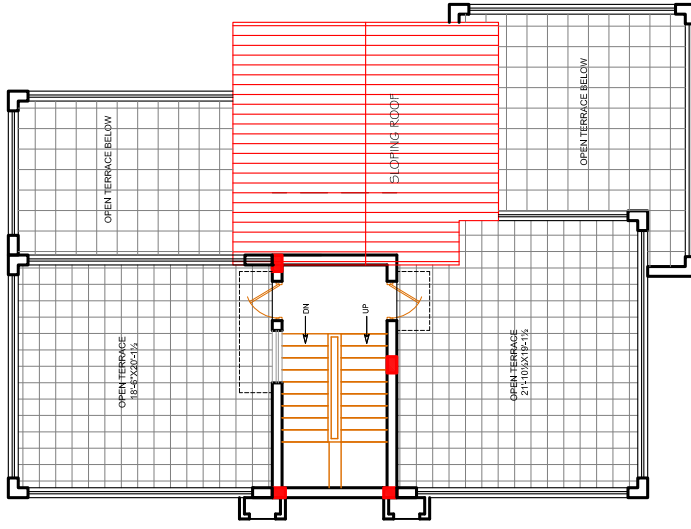

HEAD ROOM PLAN

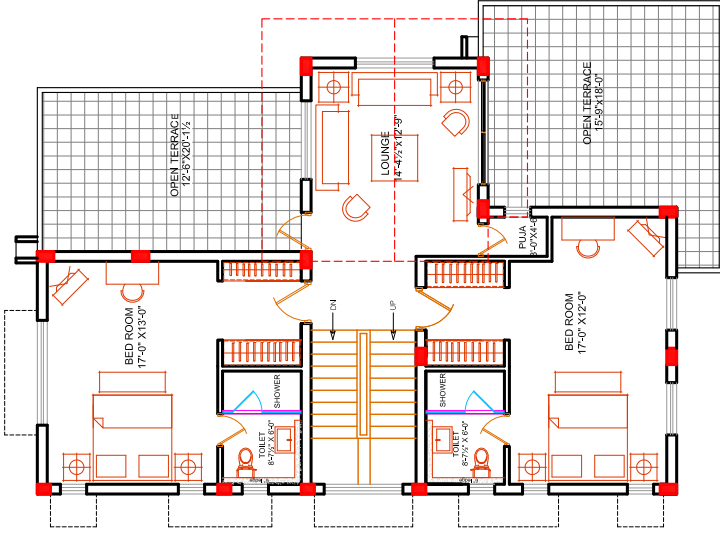


FIRST FLOOR PLAN

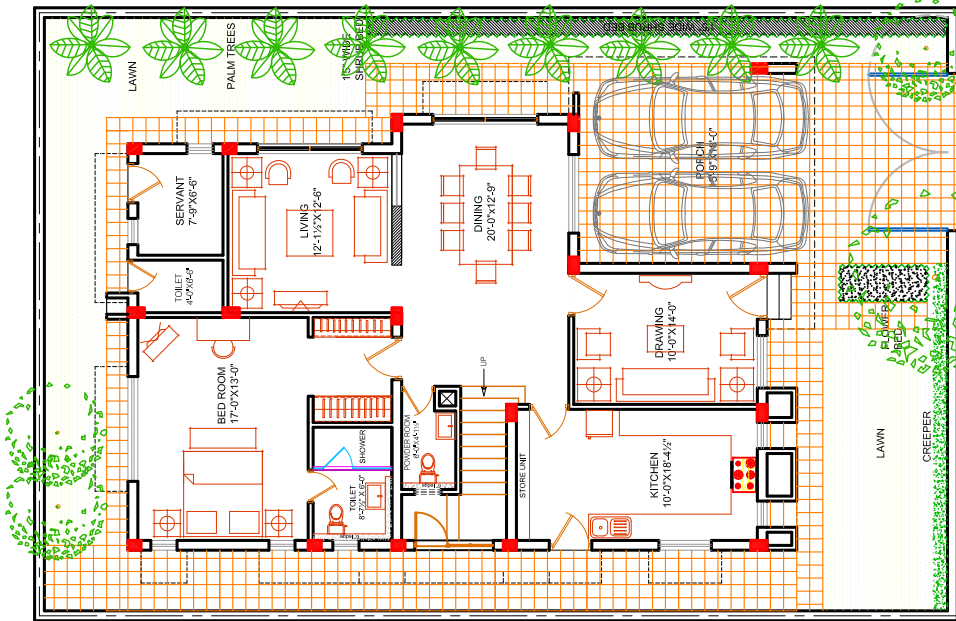

GROUND FLOOR PLAN


Area Statement in Sft.	
Ground Floor	: 1709 Sft.
First Floor	: 1258 Sft.
Head Room Plan	: 176 Sft.
Total	: 3143 Sft.



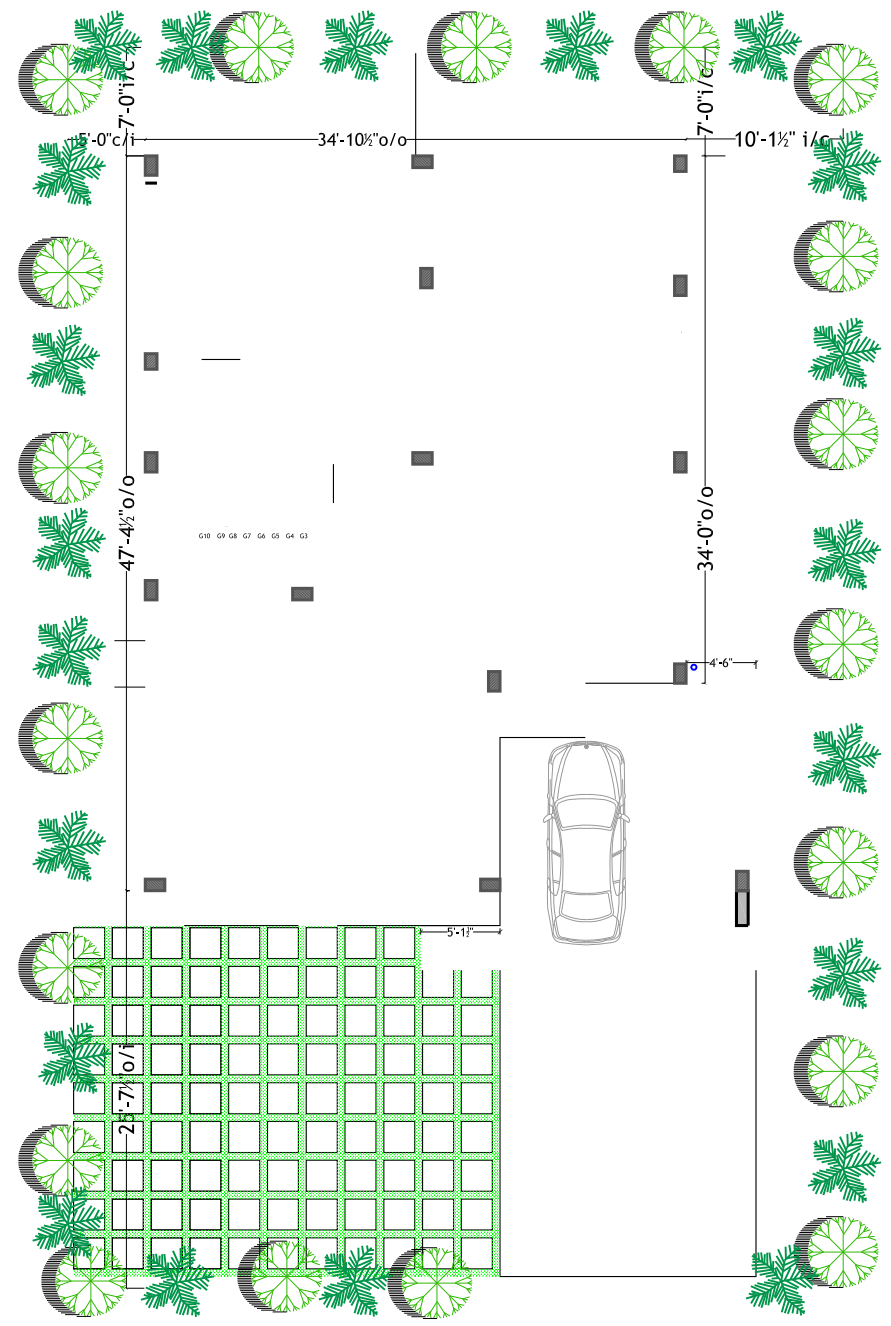

GROUND FLOOR PLAN

<b>A . A . &amp; ASSOCIATES</b> ARCHITECTS, PLANNERS & INTERIOR DESIGNERS <small>SYED ANWAR AZIZ CHIEF CONSULTANT</small>	<b>TITLE:</b> GROUND FLOOR PLAN		<b>EAST</b> 50'-0" x 80'-0"	
	PROJECT : ChestNut Villas, Gorlas Citi at Medchal PROMOTERS : JAYADARSINI HOUSING PVT. LIMITED.	JOB: SCALE 1"=8'-0" DRAWN BY : M. Sambasiva Rao CHECKED BY :	DATE :26-04-07	NORTH 

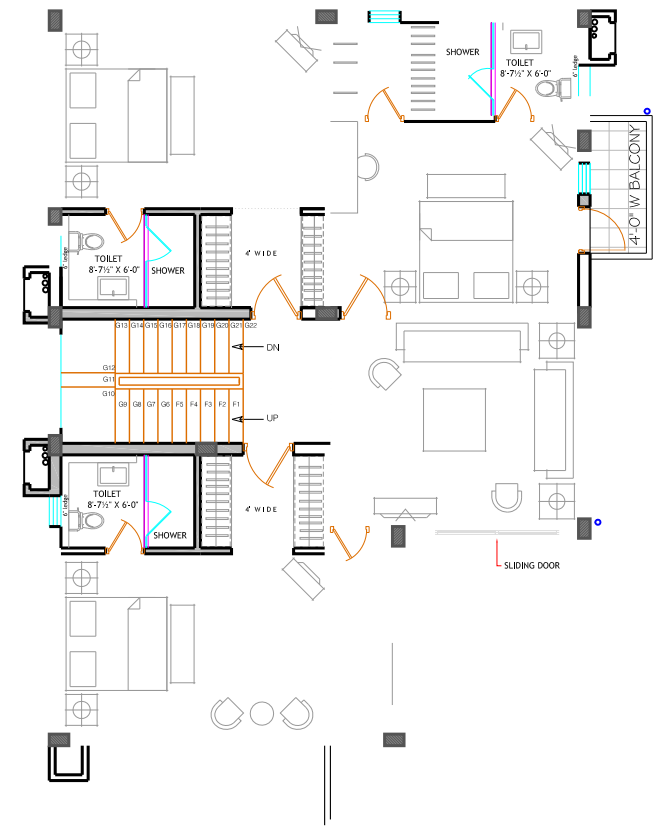

FIRST FLOOR PLAN

<b>A . A . &amp; ASSOCIATES</b> ARCHITECTS, PLANNERS & INTERIOR DESIGNERS <small>SYED ANWAR AZIZ CHIEF CONSULTANT</small>	<b>TITLE:</b> GROUND FLOOR PLAN		<b>EAST</b> 50'-0" x 80'-0"	
	PROJECT : ChestNut Villas, Gorlas Citi at Medchal PROMOTERS : JAYADARSINI HOUSING PVT. LIMITED.	JOB: SCALE 1"=8'-0" DRAWN BY : M. Sambasiva Rao CHECKED BY :	DATE :26-04-07	NORTH 